

To Let By Private Treaty Subject to Contract

2 X NEWLY DEVELOPED INDUSTRIAL / WAREHOUSE UNITS - AVAILABLE INDIVIDUAL OR TOGETHER

UNITS 11 & 12 ATLANTIC COURT, NORTH DEVON BUSINESS PARK, CHIVENOR CROSS, BARNSTAPLE, NORTH DEVON, EX31 4BN

LEASEHOLD BASED ON £7 / SQ.FT

- 2 adjacent units each of 1,506 sq.ft (140 sq.m)*
- Highly prominent business park development located between Barnstaple and Braunton on A361*
- Specification including 16' (5m) eaves height, Three Phase electricity, electric roller shutter, 100mm wall and roof insulation, power float floor*
- Available to pre-let with estimated completion end Spring / early Summer 2019*

LOCATION

The site is situated just off the Chivenor Cross roundabout on the A361 with Barnstaple lying circa 2 miles south and Braunton 1 mile north. Access to the M5 motorway is via the North Devon Link Road which connects to Junction 27.

THE SITUATION

North Devon Business Park extends to 8.22 hectares (20.30 acres) and is set to comprises of a mixed use modern business park. The development includes a new Park & Ride, which will provide access into Barnstaple town centre. Nearby occupiers include Perrigo UK and Travis Perkins. 'The Landings' housing development, close to North Devon Business Park, has recently been completed by Bovis Homes.

DESCRIPTION

Within the first phase of the development are 13 newly constructed industrial, workshop and warehouse units in 3 terraces. Units 11 and 12 are due for completion by late Spring / early Summer 2019. Each unit is 1,506 sq.ft (140 sq.m), with the option that they are leased together to form one larger unit. Specification of the premises includes 100mm roof and wall insulation, BT connection, electric roller shutter door, double glazed personnel door, Three Phase electricity, power float floor, pipe work 'ready' for toilet connection, 16' (5m) eaves height (suitable for the installation of a mezzanine floor). To the front of each unit will be car parking with Estate parking and turning for lorries.

TERMS

The premises are made available by way of a new commercial lease, with lease term by negotiation. There will be a service charge levied, proportion on floor area, for maintenance of communal areas such as car parking, landscaping etc.

RATES

To be assessed. Occupiers may qualify for reliefs and are advised to make their own enquiries of North Devon District Council.

THE ACCOMMODATION (*comprises*)

UNIT 11 - 1,506 sq.ft (140 sq.m)

UNIT 12 - 1,506 sq.ft (140 sq.m)

LEGAL COSTS

Each party is to be responsible for their own legal costs incurred in the transaction.

VAT

If applicable, at the prevailing rate.

ENERGY PERFORMANCE CERTIFICATE

Please contact the agents for a copy of the Energy Performance Certificate and Recommendation Report.

IMPORTANT NOTICE

JD Commercial for themselves, and for the Vendors of this property whose Agents they are, give notice that:

1. The Particulars are set out in general outline only for the guidance of intending purchasers and do not constitute part of an offer or contract. Prospective purchasers should seek their own professional advice.
2. All descriptions, dimensions and areas, references to condition and necessary permissions for use and occupation and other details are given in good faith and are believed to be correct, but any intending purchaser should not rely on them as statements or representations of fact and must satisfy themselves by inspection or otherwise as to the correctness of each of them.
3. No person in the employment of JD Commercial has any authority to make or give any representation or warranty whatever in relation to this property or these particulars nor to enter into any contract relating to the property on behalf of JD Commercial, nor into any contract on behalf of the Vendors.
4. No responsibility can be accepted for any expenses incurred by any intending purchaser in inspecting properties which have been sold, let or withdrawn.

PROPERTY MISDESCRIPTIONS ACT 1993

1. All measurements are approximate.
2. While we endeavour to make our sales particulars accurate and reliable, if there is any point which is of particular importance to you, please contact JD Commercial and we will be pleased to check the information for you, particularly if contemplating travelling some distance to view the property.
3. We do our utmost to comply with this Act in full. However we are also trying to represent our clients' properties in their high possible light, as such we may use summer photographs to promote some properties.

VIEWING


By strict appointment through the selling Agents, JD Commercial, 42 Ridgeway Drive, Bideford, North Devon. EX39 1TW
TEL: (01237) 424053 / 07868 846357 E-MAIL: sales@jd-commercial.co.uk

**JD COMMERCIAL,
42 RIDGEWAY DRIVE,
BIDEFORD,
NORTH DEVON, EX39 1TW**

TEL: 01237 424053 / 07868 846357

website : www.jd-commercial.co.uk

email : sales@jd-commercial.co.uk

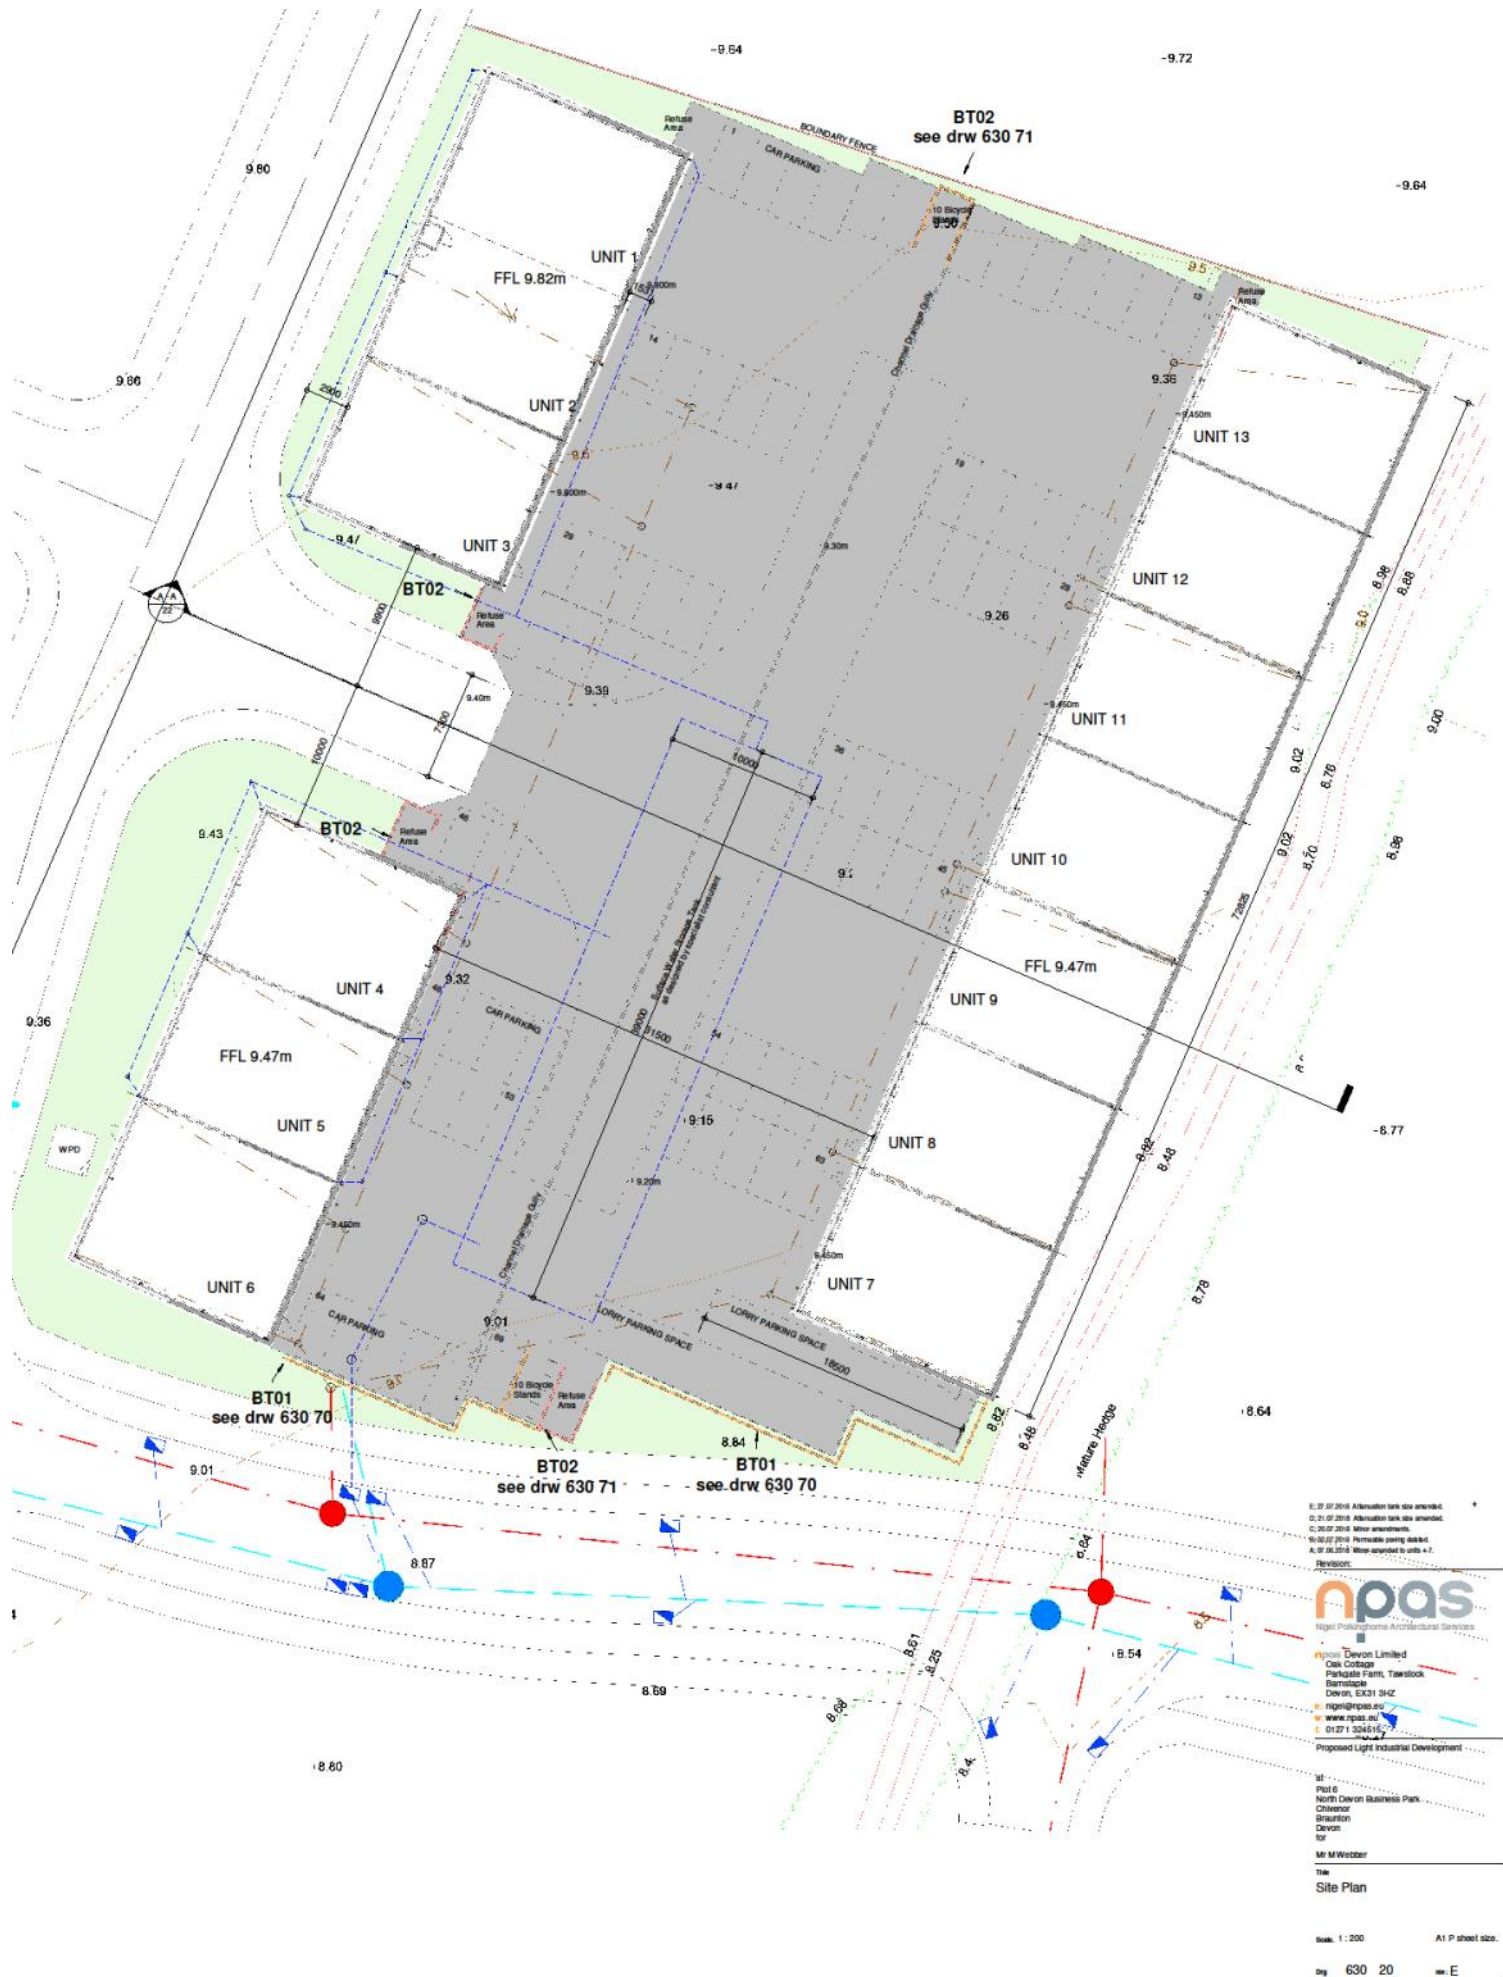

© 27.07.2016 Alteration to be amended.
 © 21.07.2016 Alteration to be amended.
 © 20.07.2016 Alteration to be amended.
 © 02.02.2016 Proposed parking layout.
 A.07.05.2016 More complete to units 4-7.

Revisions:

npas
 Nigel Pollock & Partners Architectural Services

npas Devon Limited
 Oak Cottage
 Parkgate Farm, Tawstock
 Barnstaple
 Devon, EX31 3HZ
 nigel@npas.co.uk
 www.npas.co.uk
 01751 524515

Proposed Light Industrial Development

Plot 6
 North Devon Business Park
 Chawton
 Braunton
 Devon

Mr M Wozner

Site Plan

Scale: 1:200 A1 P sheet size.
 No: 630 20 E